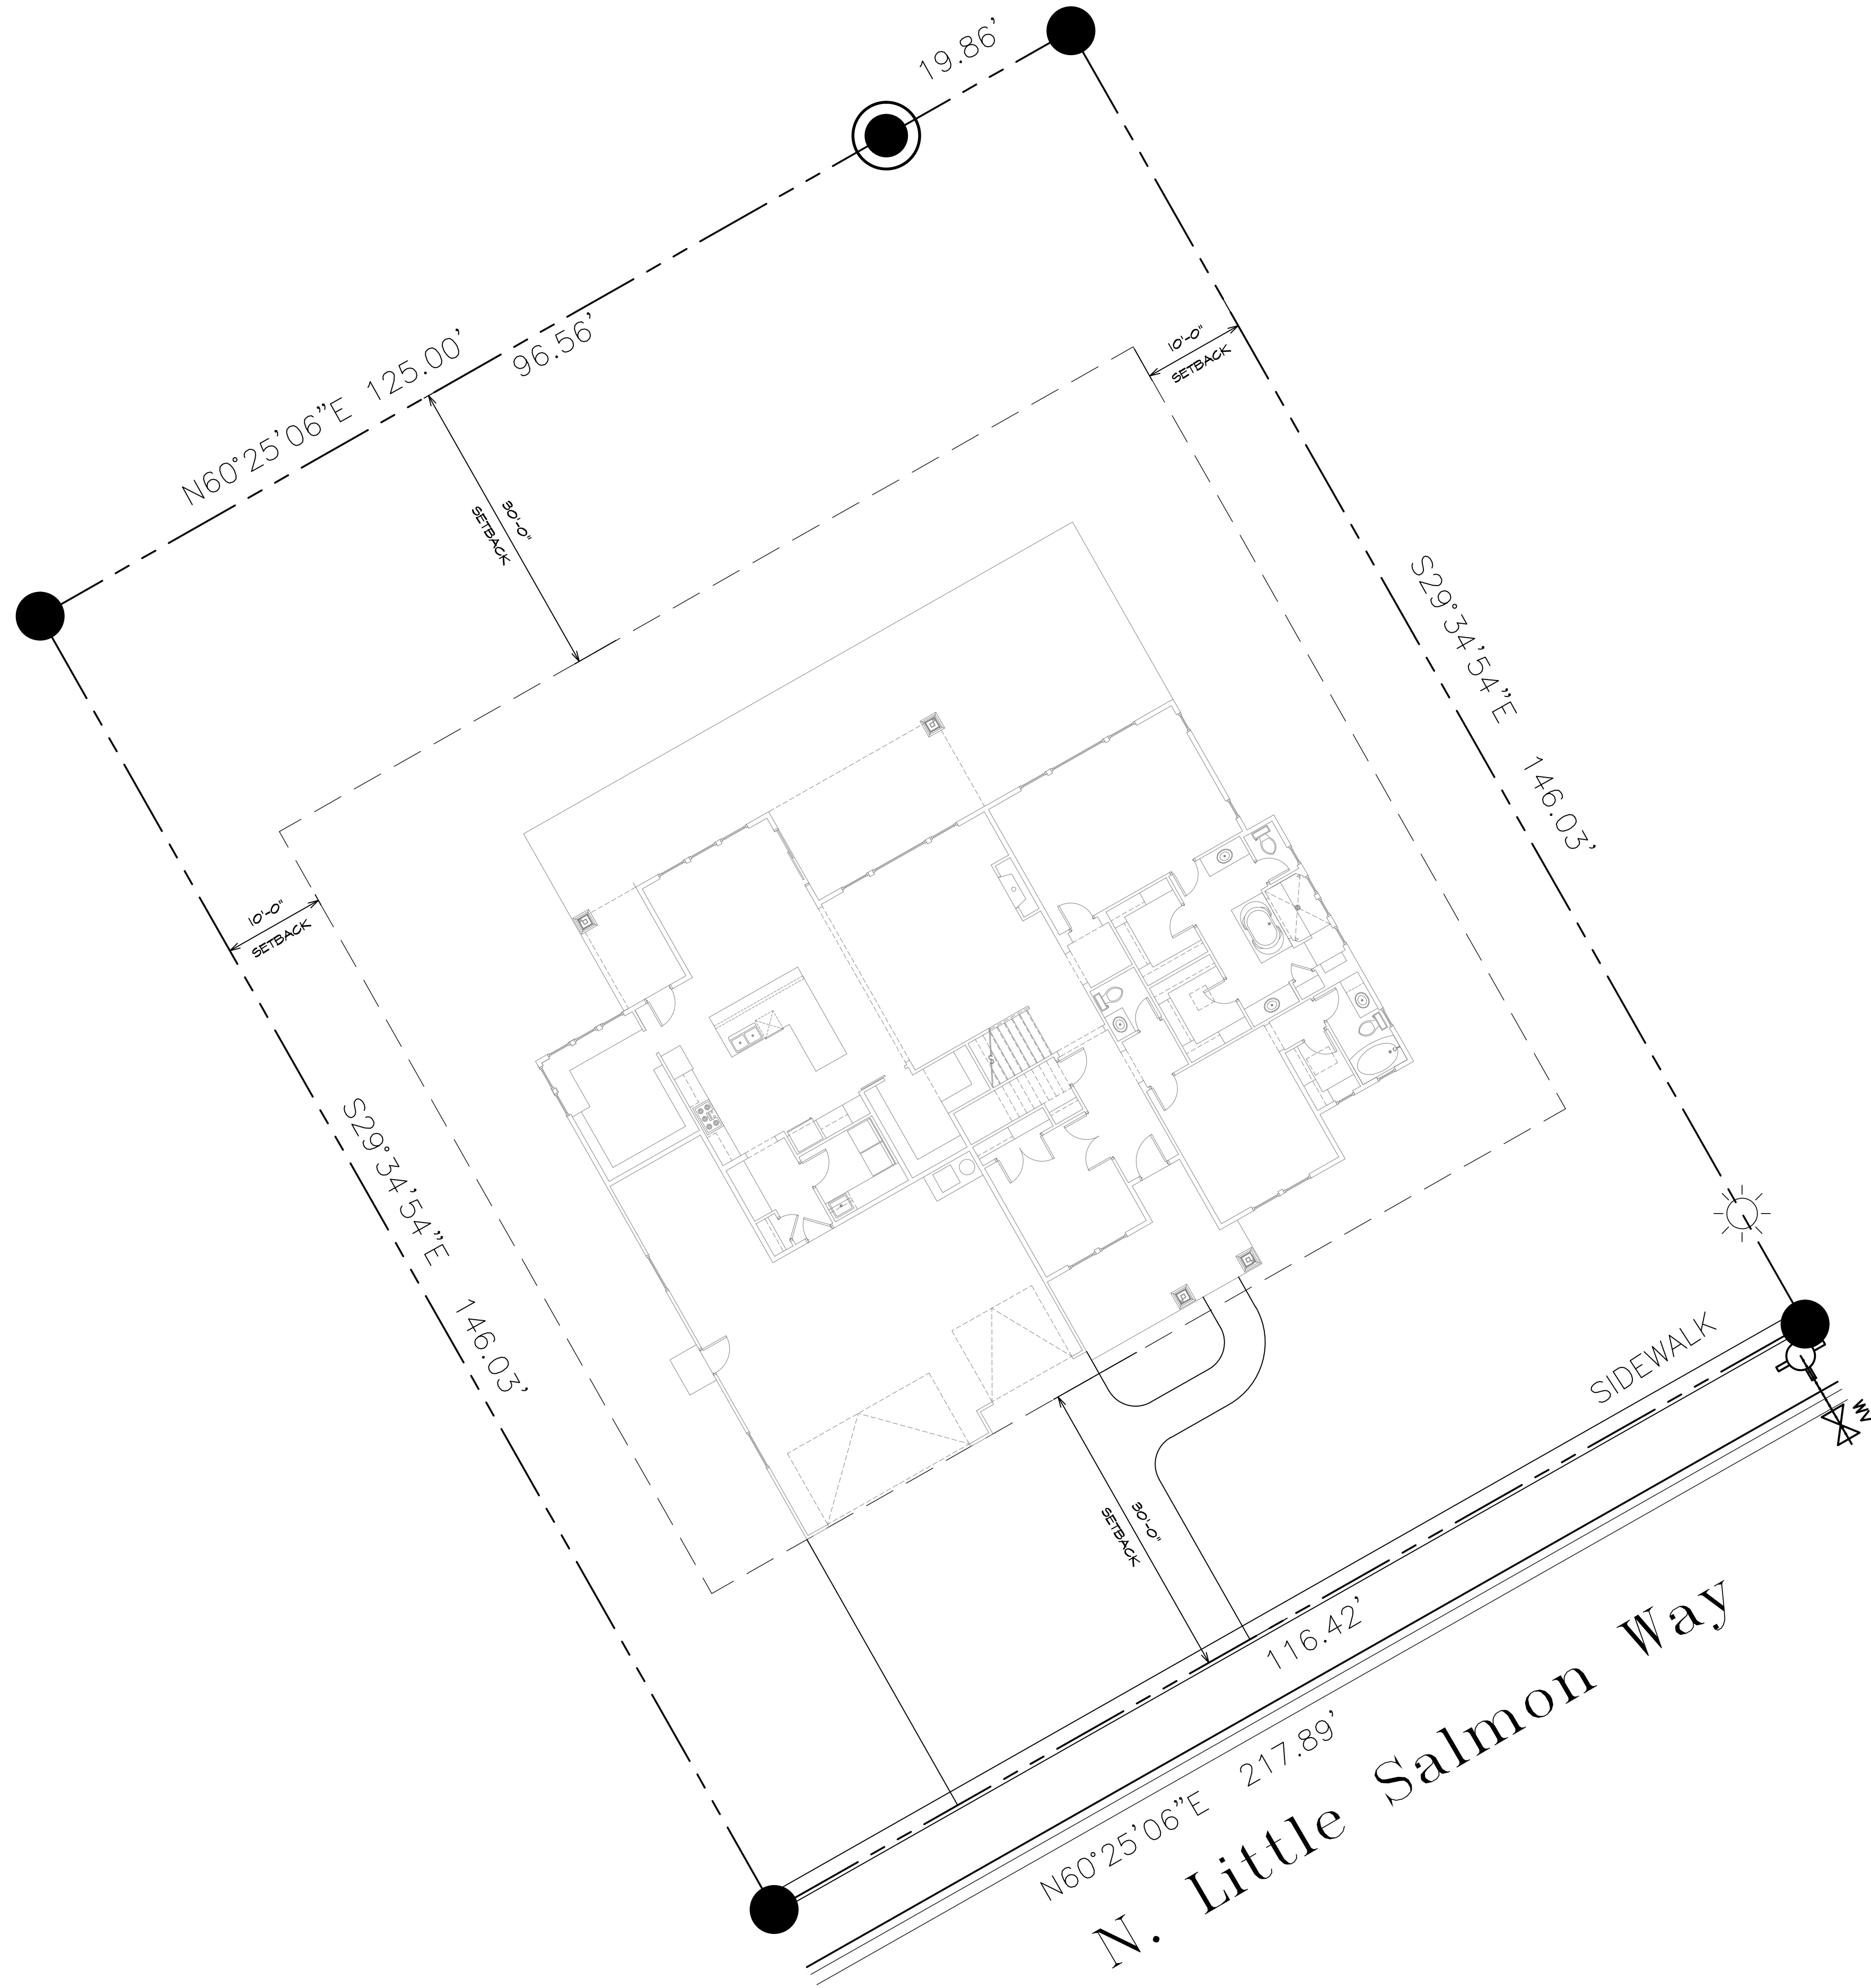


LEGAL DESCRIPTION
LOT 8, BLK 6
HENRY'S FORK SUB #4

SITE PLAN

SCALE: 1" = 10'-0"

BOISE HUNTER HOMES

PROJECT INFO:
LOT 27, BLOCK 4
HENRYS FORK

ADDRESS:
2015 N. CORSEY WAY
EAGLE, ID 83716

Model:	PLATEAU
Elev:	MOUNTAIN MDRN
Drawn By:	CW
Date:	5/26/2017


Sheet Title:

SITE PLAN

Sheet Number:



A0.1

REV DATE: NOTES:

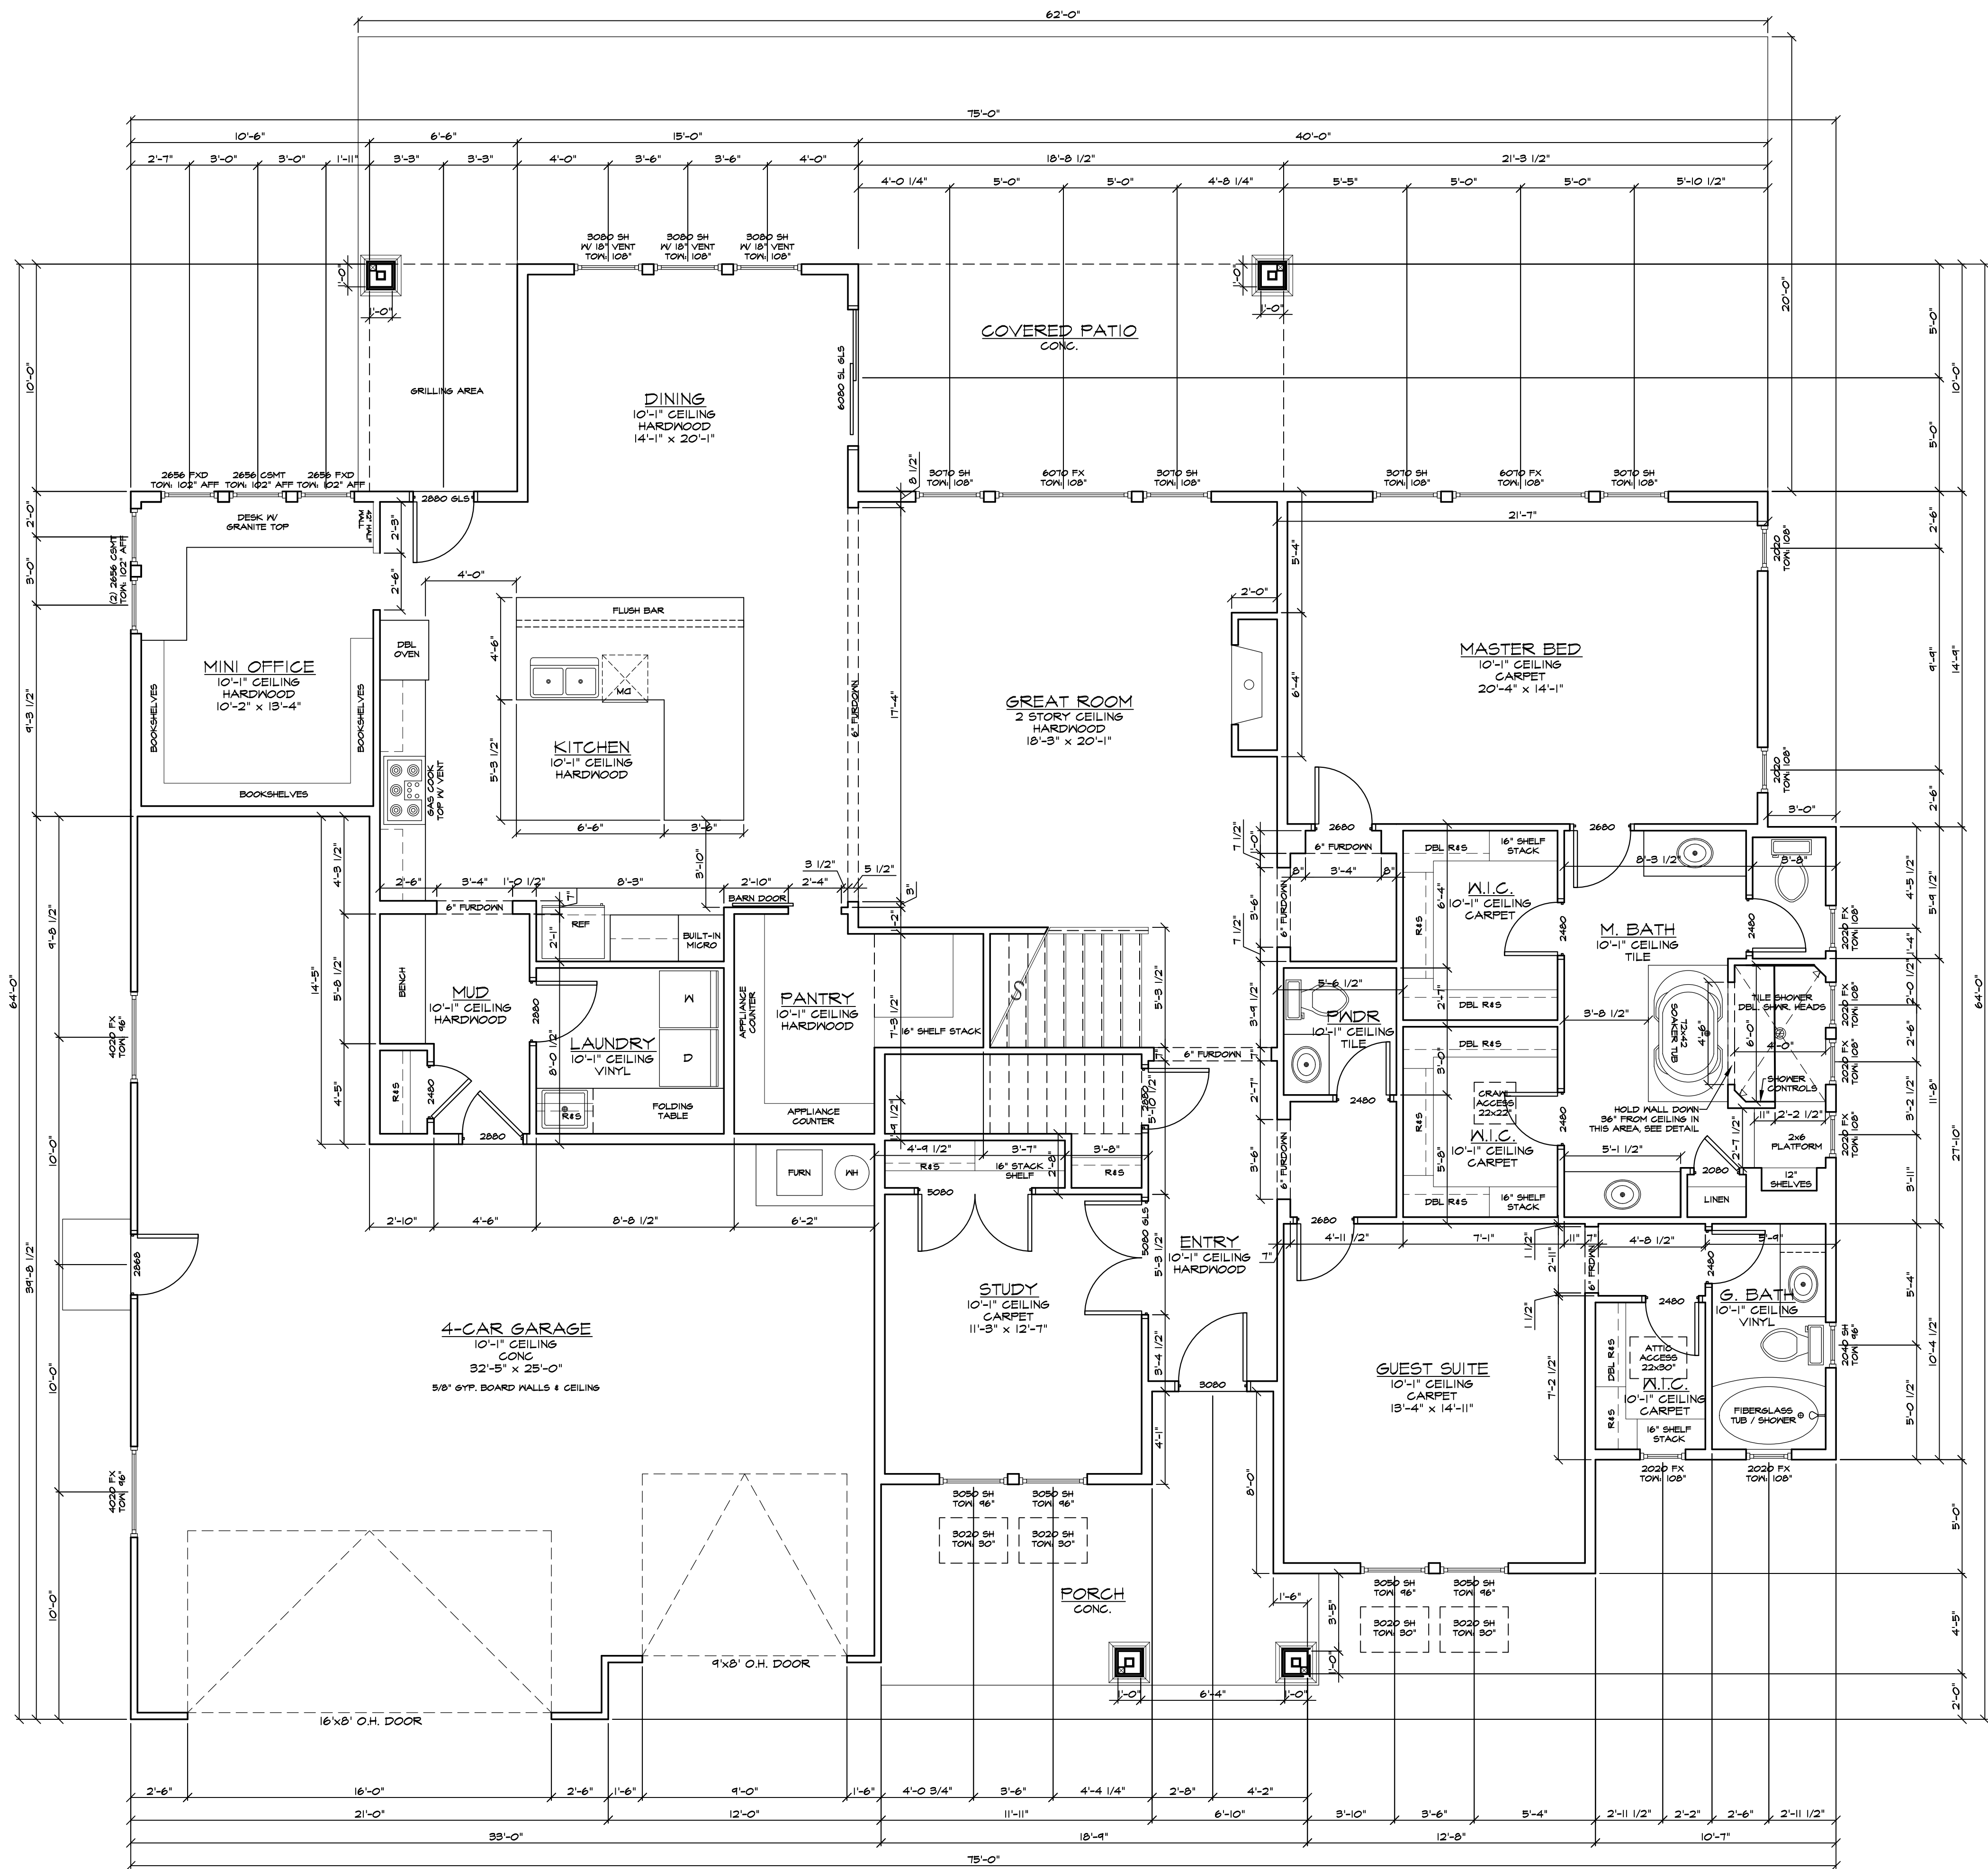

MAIN LEVEL FLOOR PLAN
SCALE: 1/4" = 1'-0" (11x17 SHEET SCALE: 1/8" = 1'-0")

LIVABLE AREA:	3843 S.F.
MAIN FLOOR:	2762 S.F.
UPPER FLOOR:	1081 S.F.
GARAGE:	952 S.F.
COVERED PATIO/PORCH:	421 S.F.

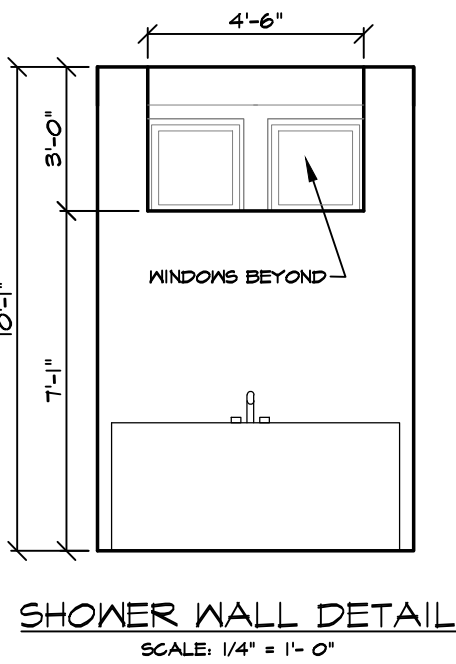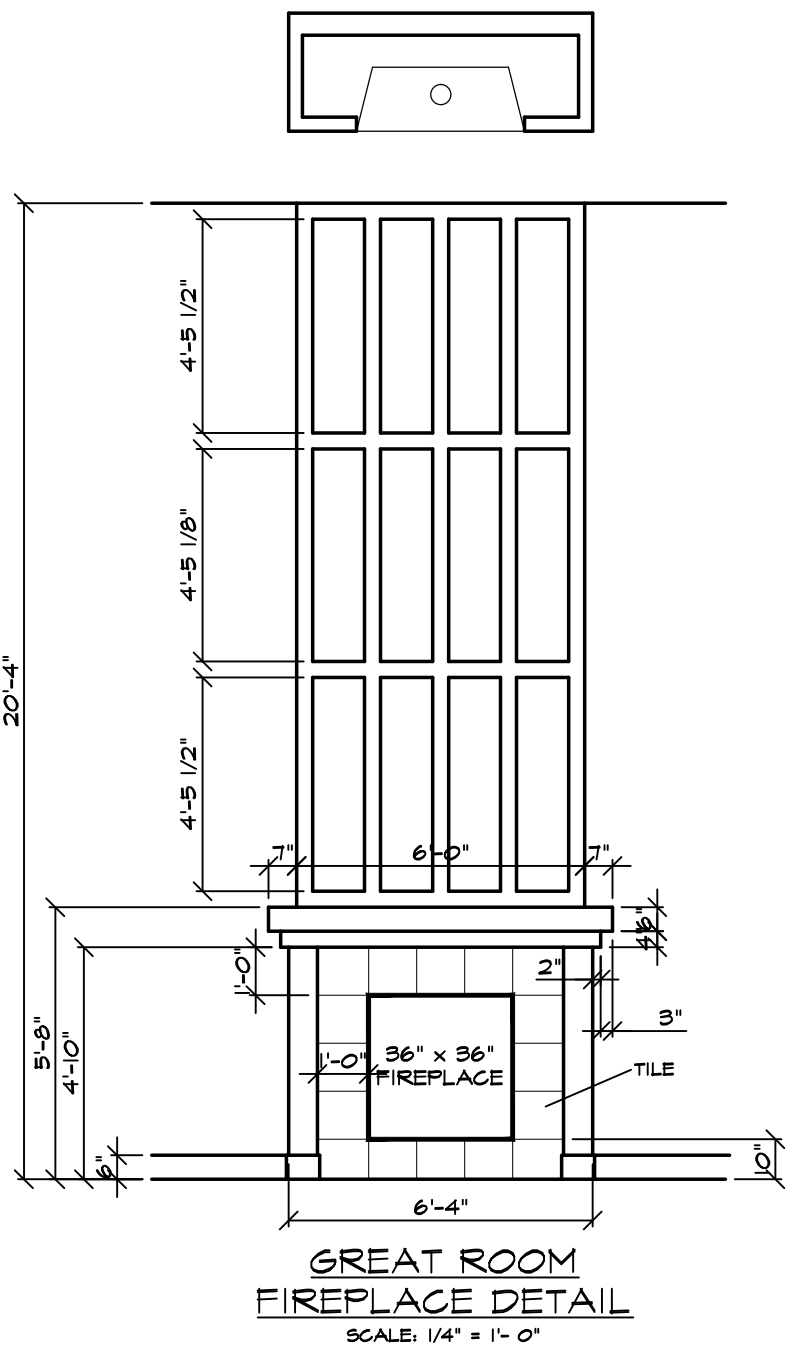

REV	NOTES

BOISE HUNTER HOMES


PROJECT INFO:
LOT 27, BLOCK 4
HENRYS FORK

ADDRESS:
2015 N. CORSEY WAY
EAGLE, ID 83716

Model: PLATEAU
Elev: MOUNTAIN MDRN
Drawn By: CW
Date: 5/26/2017

Sheet Title:
MAIN FLOOR
PLAN

Sheet Number:
A1.0

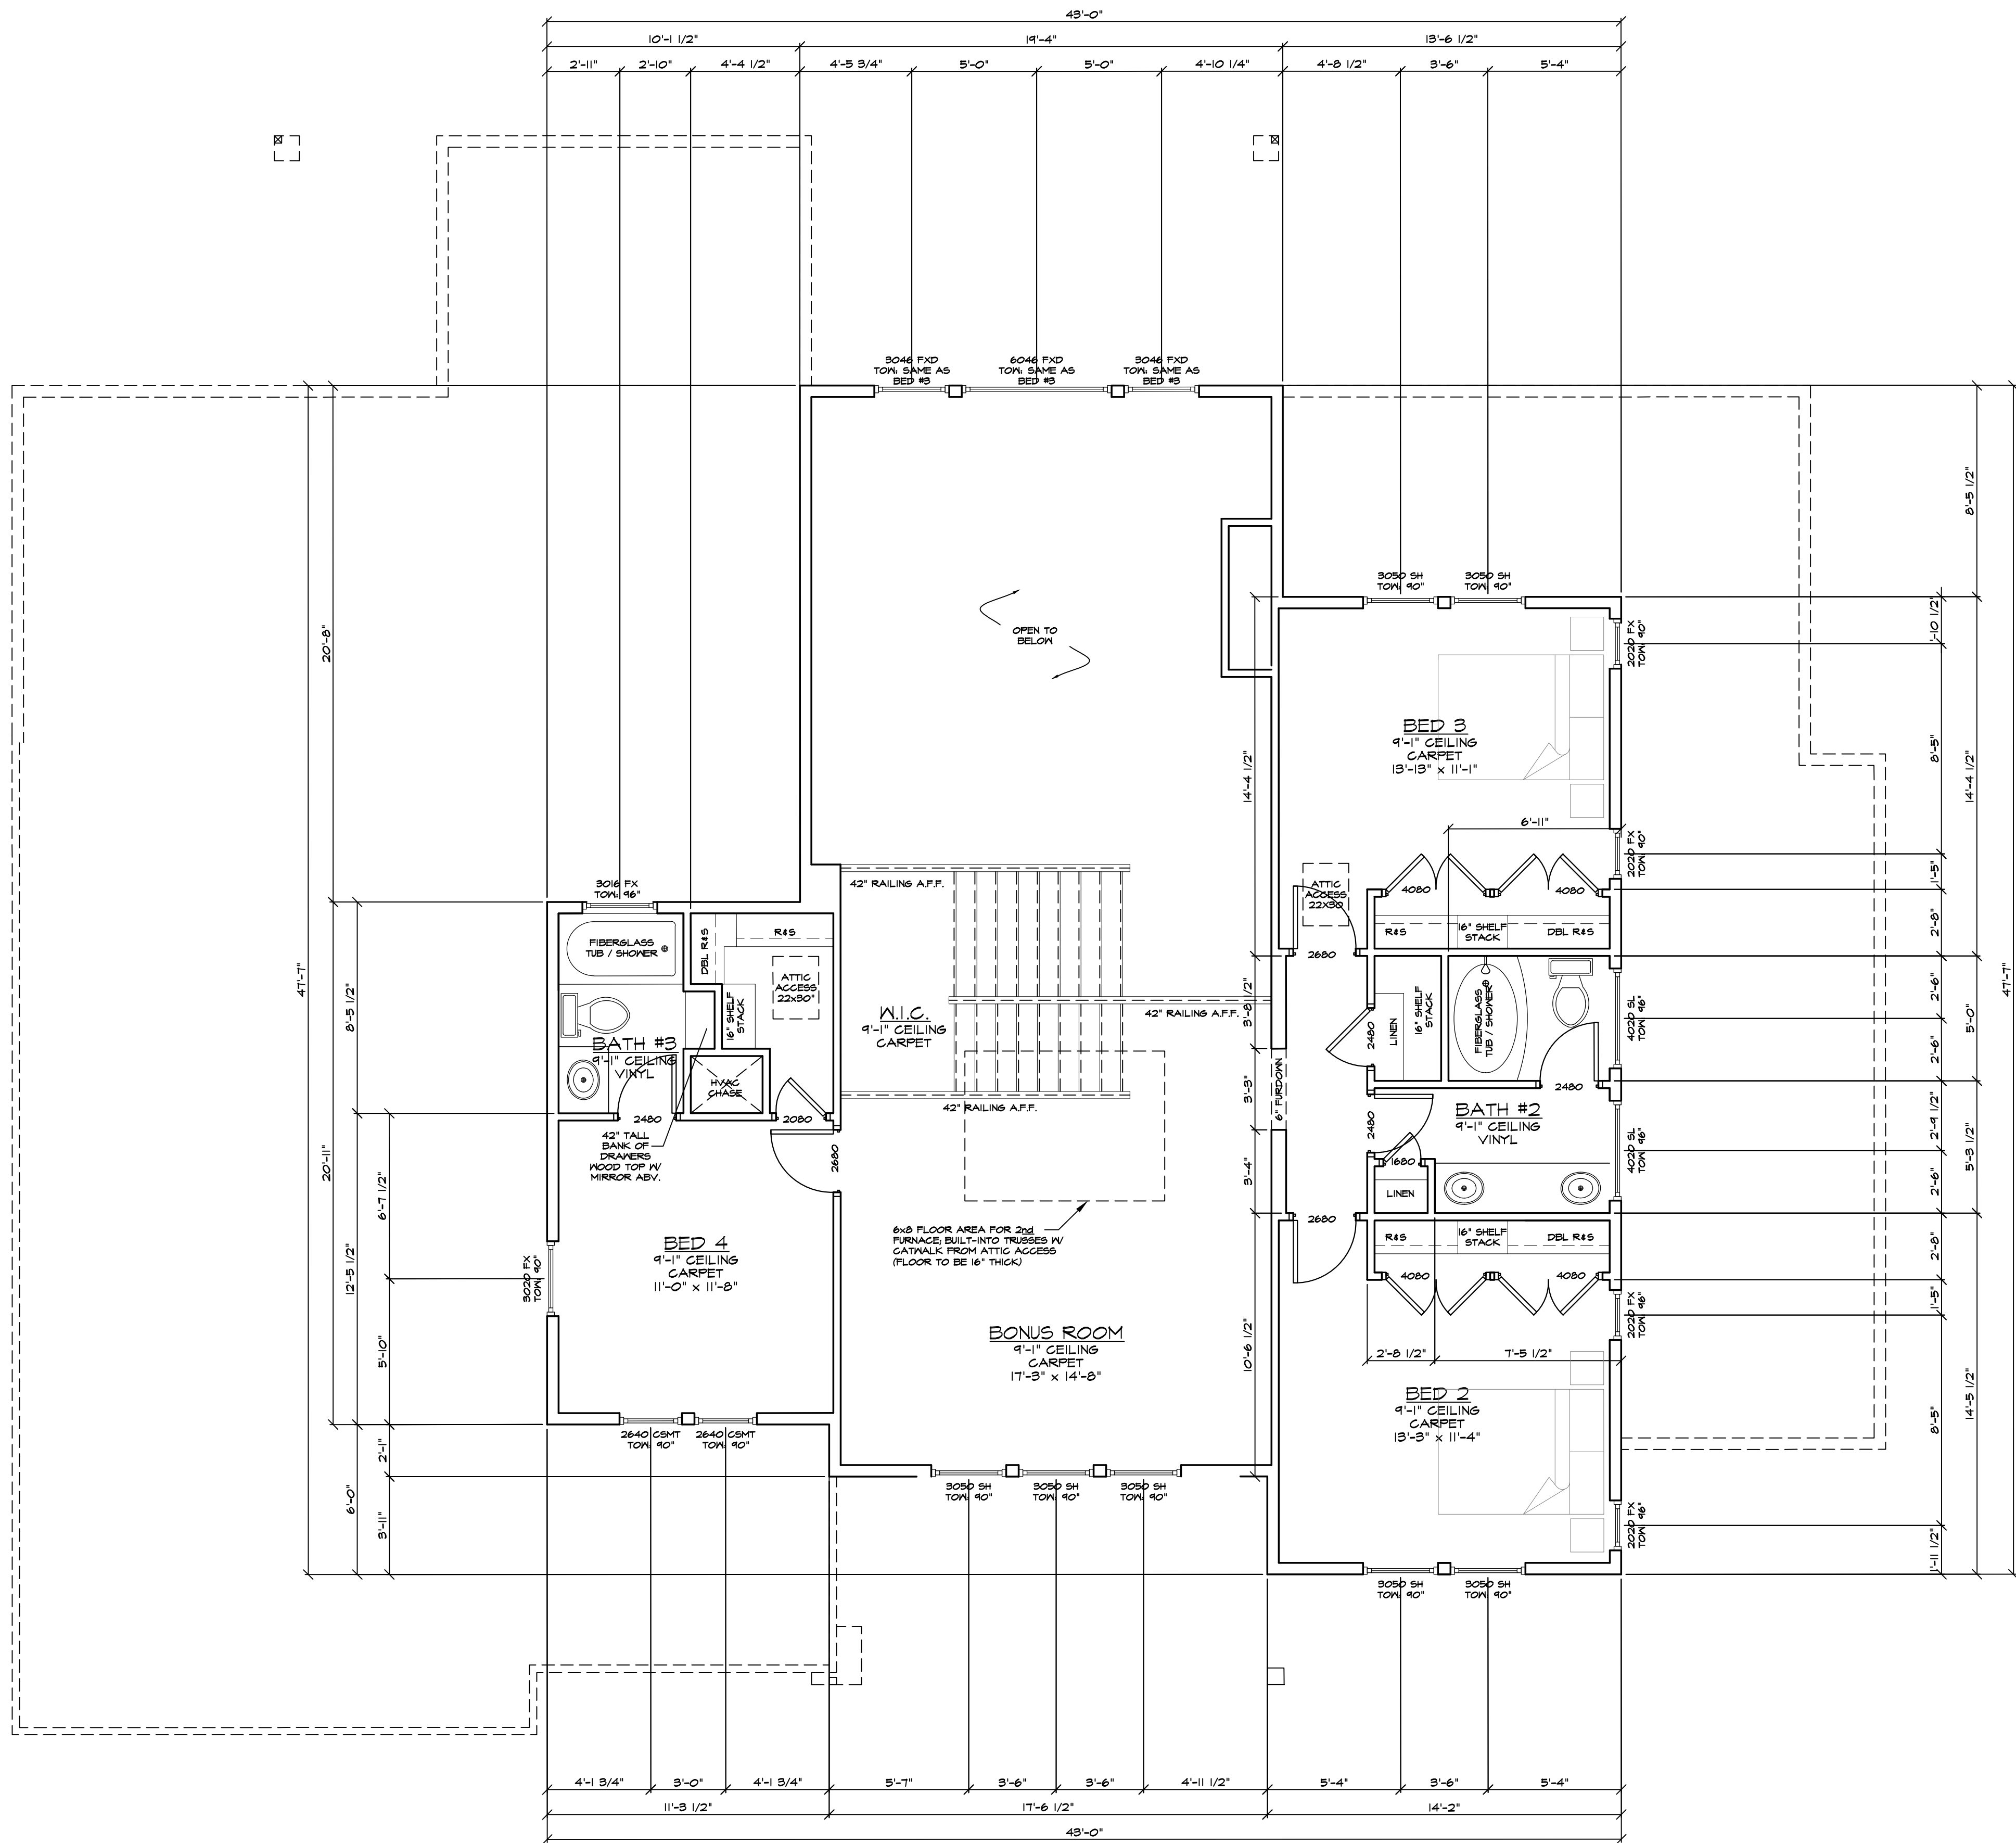

UPPER LEVEL FLOOR PLAN
SCALE: 1/4" = 1'-0" (11x17 SHEET SCALE: 1/8" = 1'-0")

REV	DATE	NOTES

BOISE HUNTER HOMES

PROJECT INFO: LOT 27, BLOCK 4 HENRYS FORK	
ADDRESS: 2015 N. CORSEY WAY EAGLE, ID 83716	
Model:	PLATEAU
Elev:	MOUNTAIN MDRN
Drawn By:	CW
Date:	5/26/2017
Sheet Title: UPPER FLOOR PLAN	
Sheet Number: A1.1	



FRONT ELEVATION

SCALE: 1/4" = 1'-0"



REAR ELEVATION

SCALE: 1/4" = 1'-0"

BOISE HUNTER HOMES

PROJECT INFO:

LOT 8, BLOCK 6
HENRYS FORK

ADDRESS:

2015 N. CORSEY WAY
EAGLE, ID 83616

MODEL: PLATEAU

ELEVATION: MOUNTAIN MDRN

DRAWN BY: CW

DATE: 5/30/2017 12:27:32 PM

SHEET TITLE

FRONT/REAR
ELEVATIONS

Sheet Number:

A2.0

REV DATE: NOTES:



LEFT ELEVATION

SCALE: 1/4" = 1'-0"



RIGHT ELEVATION

SCALE: 1/4" = 1'-0"

BOISE HUNTER HOMES

PROJECT INFO:	
LOT 8, BLOCK 6 HENRYS FORK	
ADDRESS:	
2015 N. CORSEY WAY EAGLE, ID 83616	
MODEL:	PLATEAU
ELEVATION:	MOUNTAIN MDRN
DRAWN BY:	CW
DATE:	5/30/2017 8:46:02 AM

SHEET TITLE

SIDE ELEVATIONS

Sheet Number:

A2.1

REV	DATE	NOTES